




EXTRACT FROM ORDNANCE SURVEY SHOWING LOCATION ONLY

AREAS HATCHED IN BLUE ARE COMMON PART TOILET FACILITIES, SHARED WITH OTHER OCCUPIERS OF THE BUILDING




AKK Drawing Services Ltd. 79 Peering Avenue London E17 9BJ tel 017985-429446 020 8527 6000	Date: 20th August 2010	Client details 5 Pond Street Hampstead London NW9 2PN	Drawing no: PS-01
Drawn by J. Ramon LLB (Hons) (Grad Dip)	Project	Leases / title plan	Drawing scale: 1:50 @ A3

N

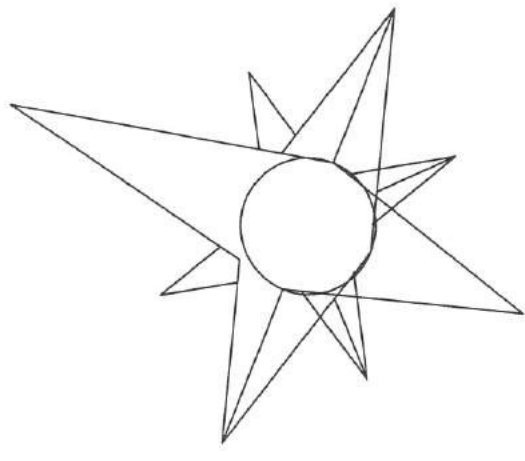

GROUND FLOOR PLAN

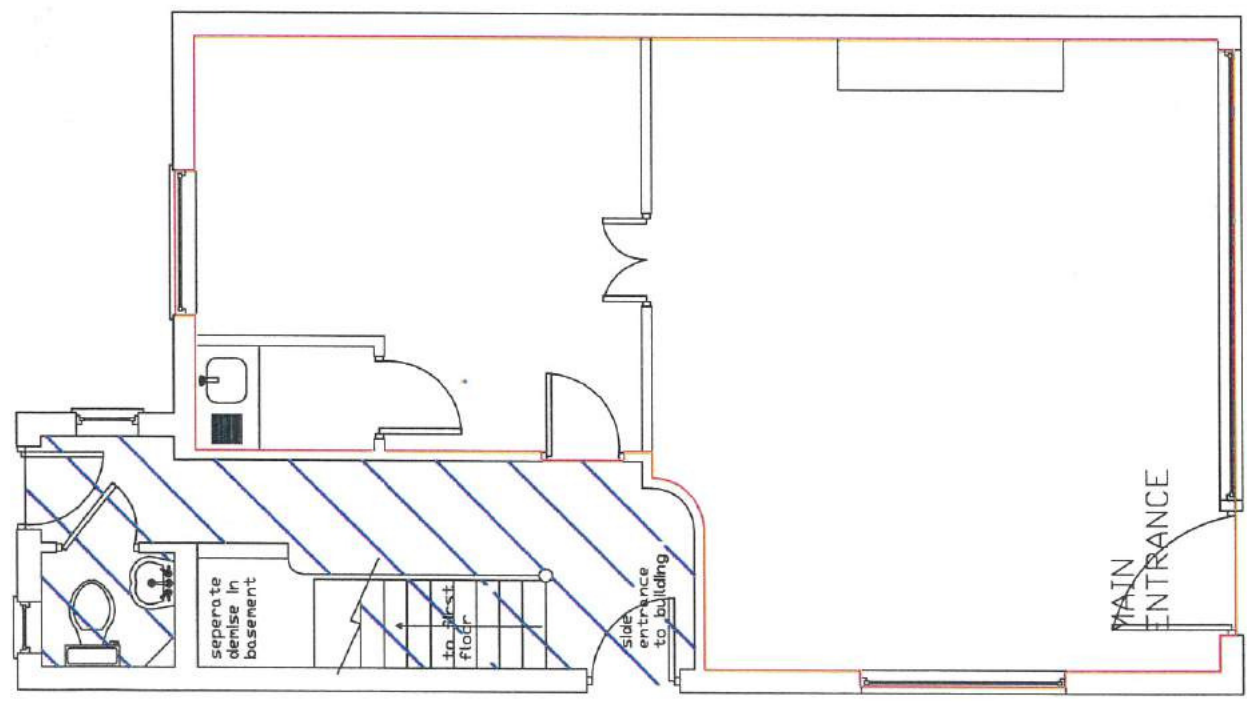

FIRST FLOOR PLAN

